




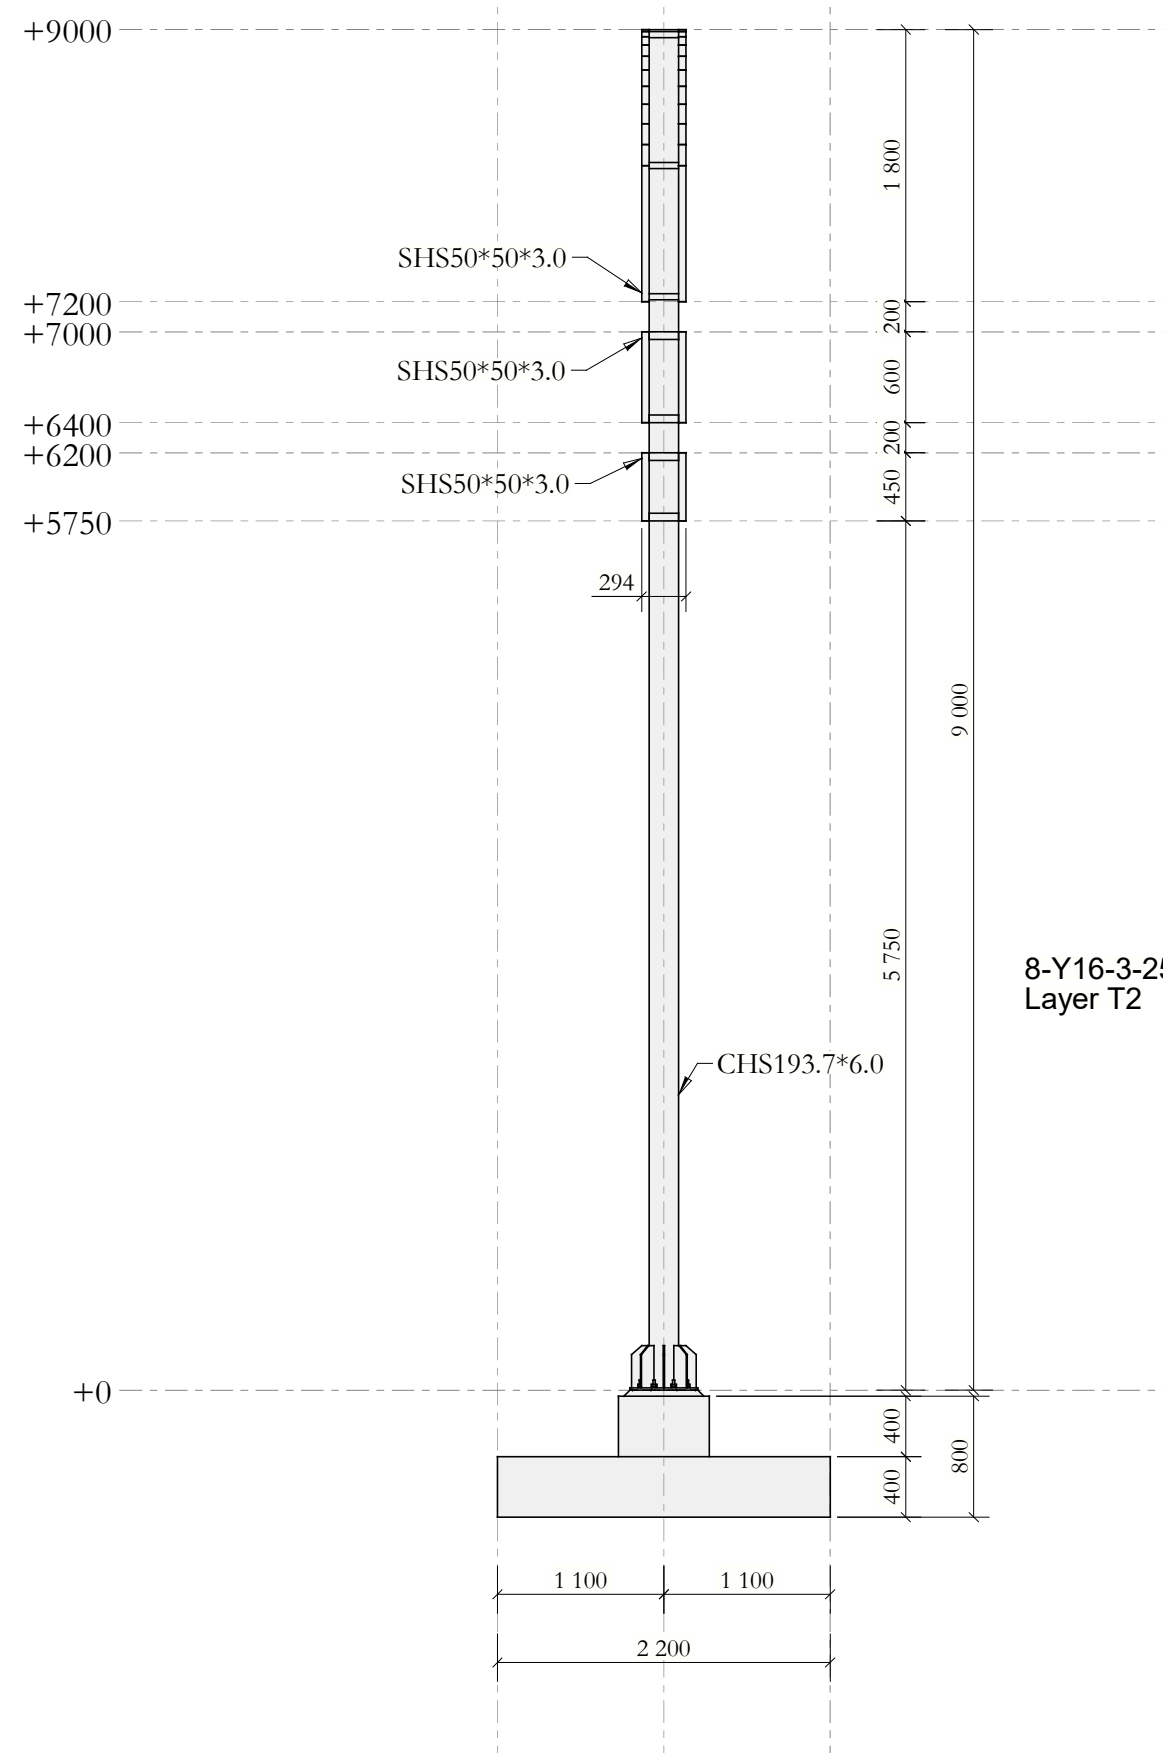

Grid A

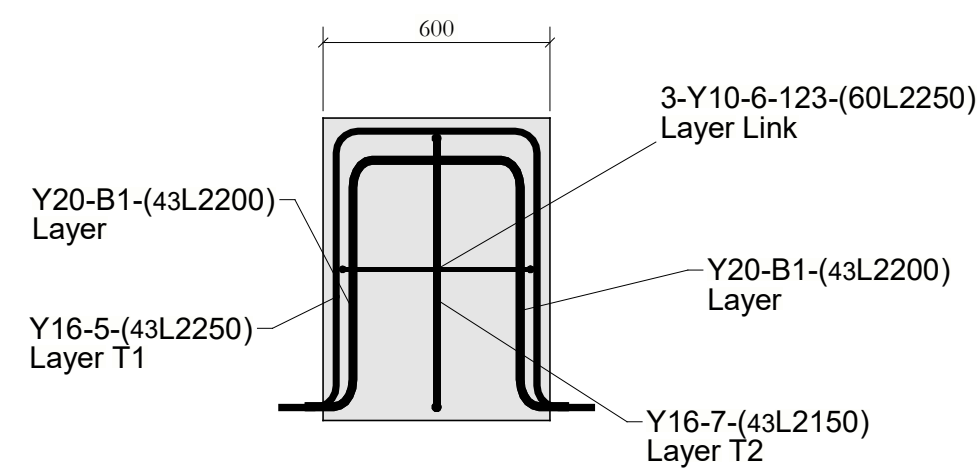

Side View
1:20

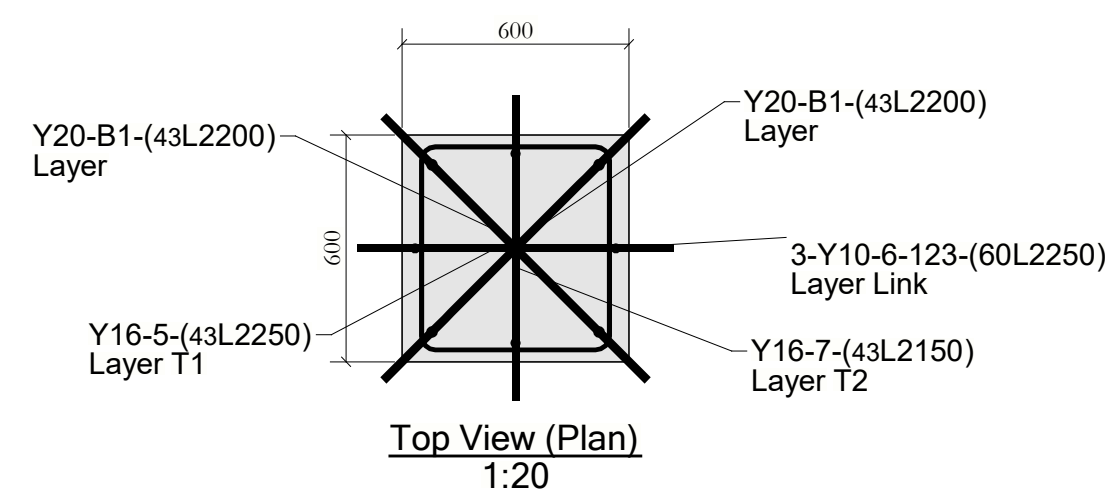

Top View (Plan)
1:20

SPE

2) Office: 94 Richmond Street, Luipaardsvlei, Krugersdorp
Contact: (+27) 10 210 7248
Email: sales@s-p-e.co.za
Website: www.s-p-e.co.za

Insignia Signs SIGNAGE Freestanding Pylon Signage Structure(Totem Sign) 83 Whitworth Rd, Heriotdale Supplied by	Drawing title A1 General Arrangement Drawing	Drawn Scale 1:30 1:20	Issued Revised 22.06.2026	Project Number MCH 0001